


# Beverly-Hanks

REALTORS®

36 Alice Clement, Lot #13  
Asheville, NC

Approximate Total Finished/HLA:  
1,500 Square Feet


**First Floor**  
[750 Sq ft]

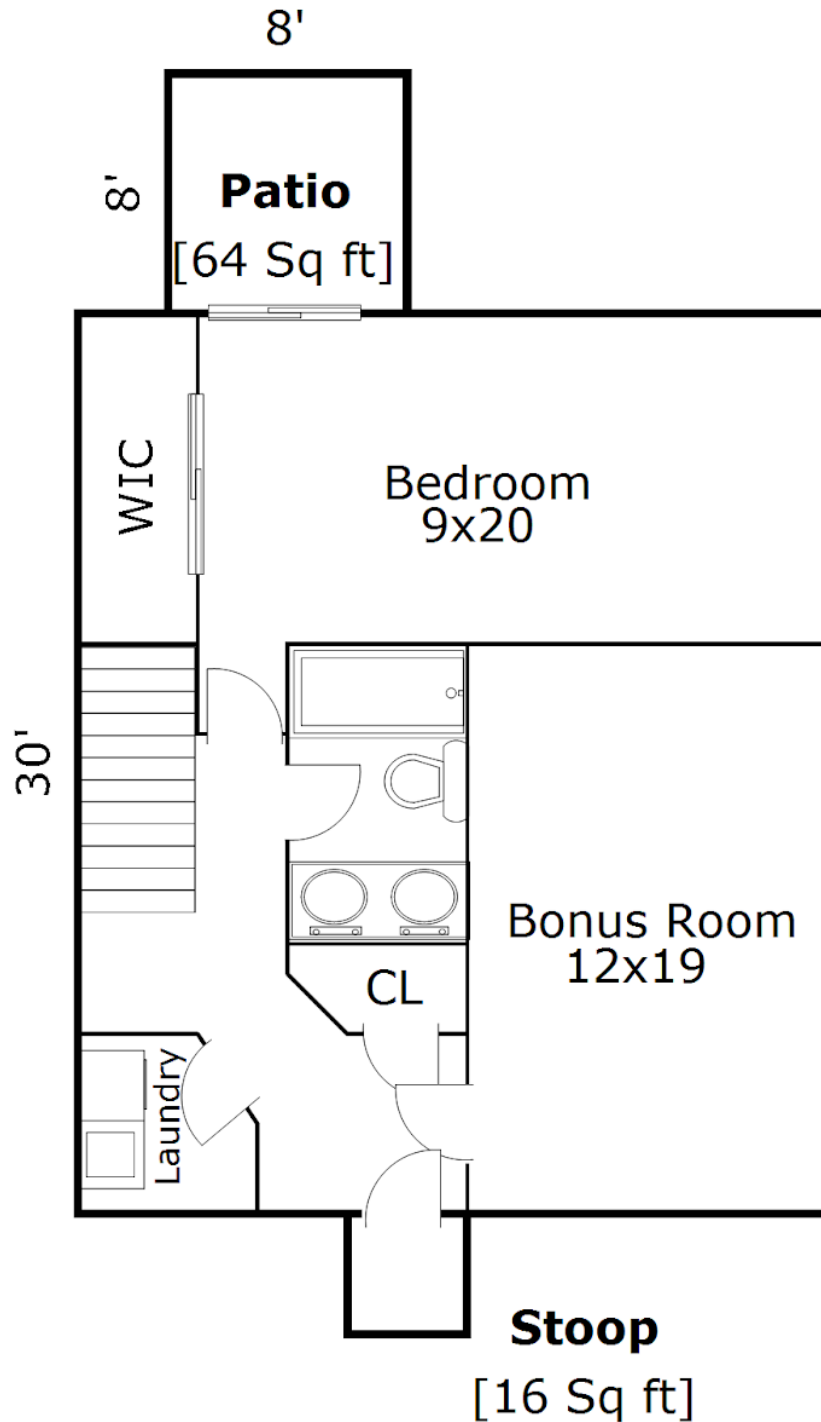

*Chasity Bowles*


chasitybowles@gmail.com

Drawing is not to scale  
For marketing purposes only

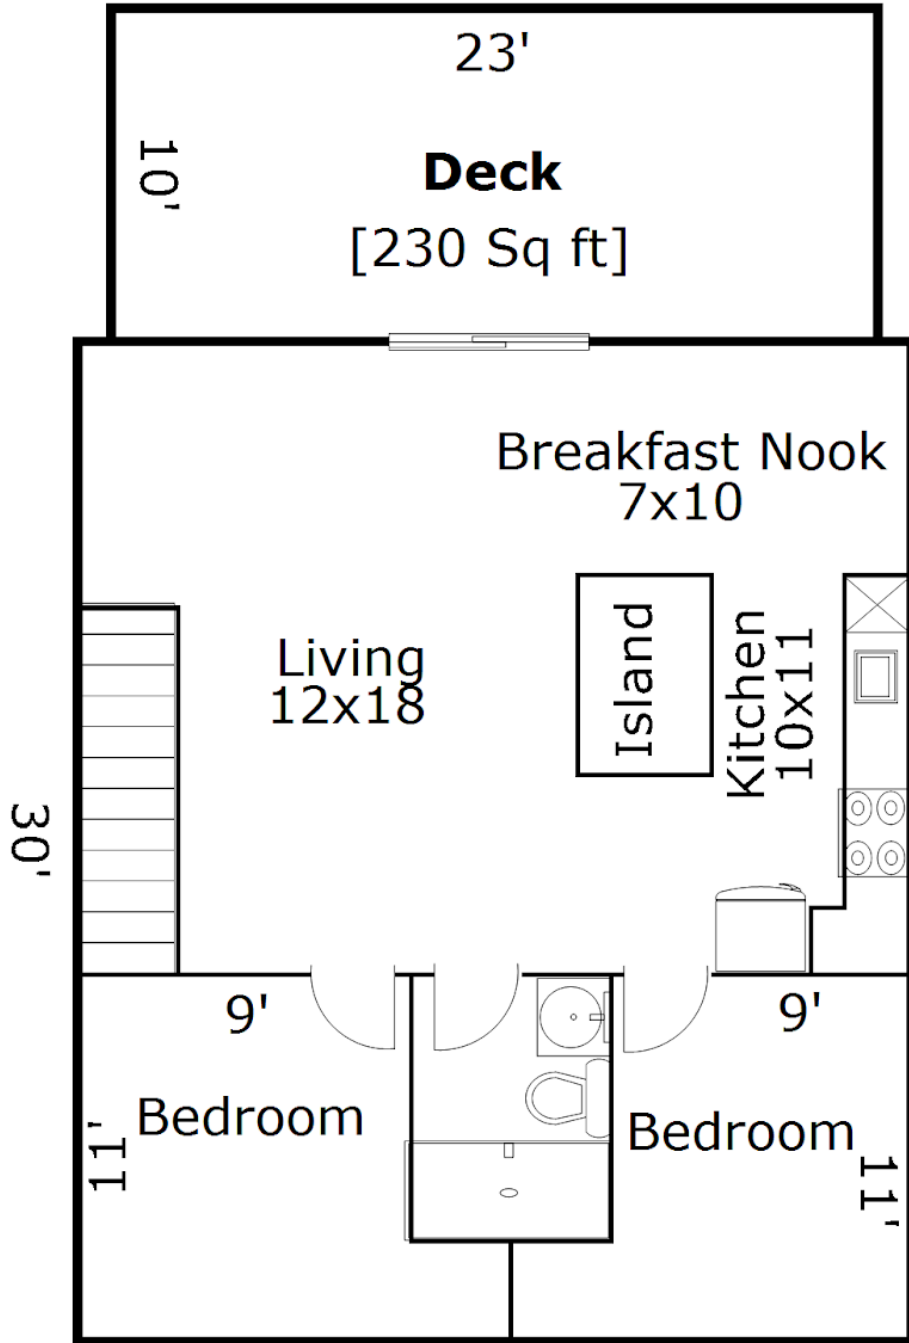

36 Alice Clement, Lot#13  
Asheville, NC

**Second Floor**  
[750 Sq ft]

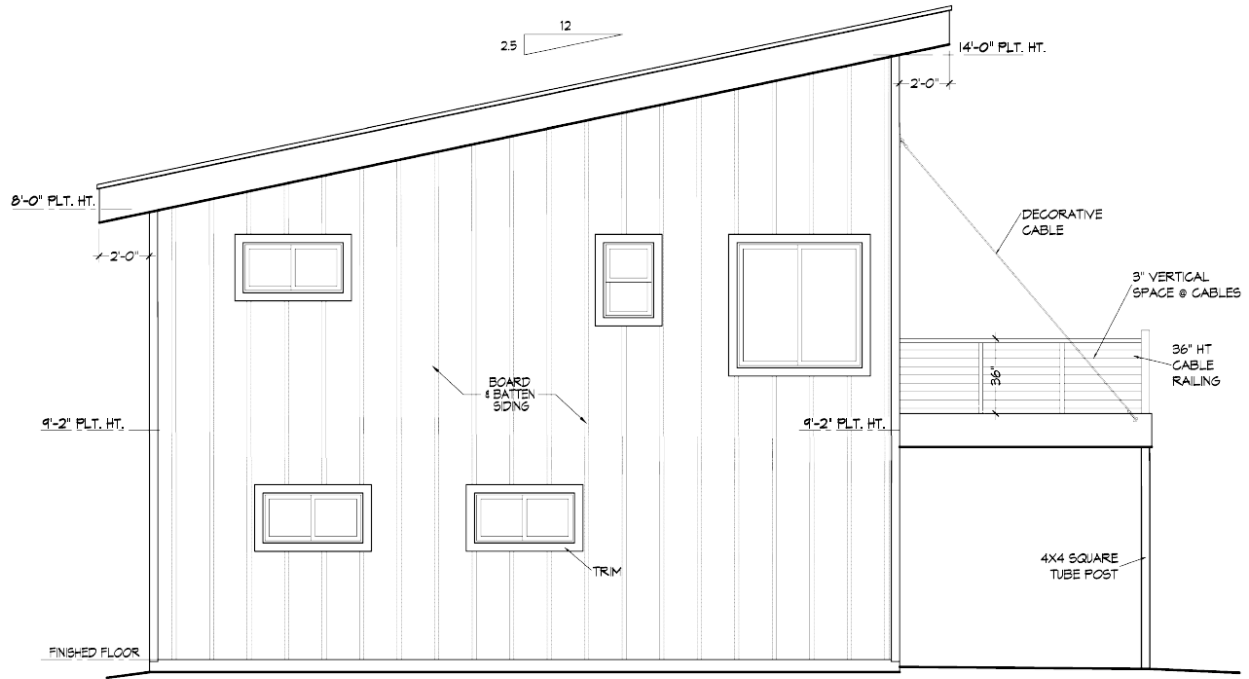

RIGHT SIDE ELEVATION  
SCALE: 1/4" = 1'-0"

MODIFIED BY <i>L. Clement</i>	NAME CLEMENT
----------------------------------	-----------------